



Admin-Hall  
Elevation 1

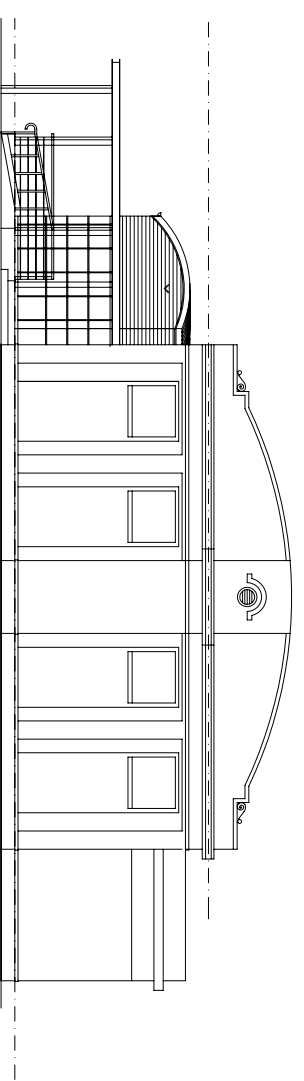


Admin-Hall  
Elevation 2

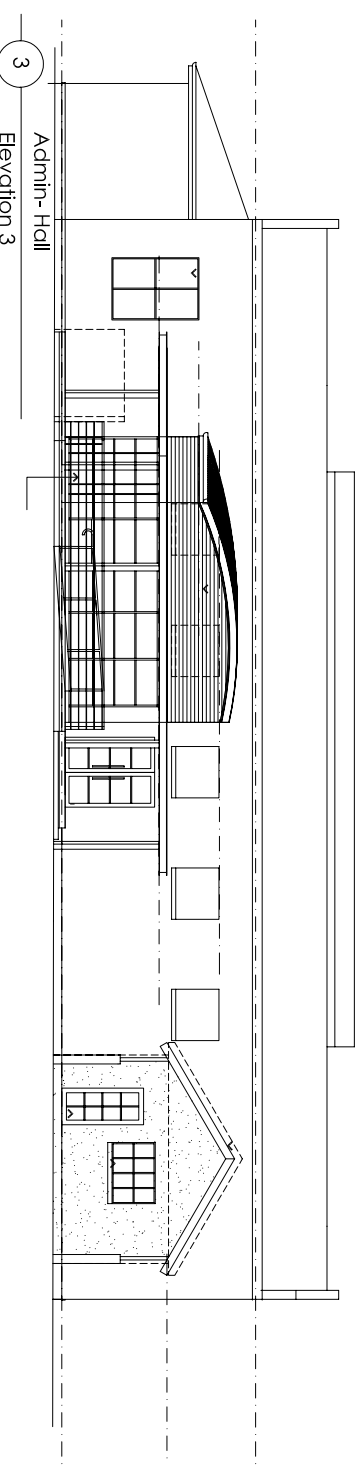

Admin-Hall  
Elevation 3

PROJECT:  
**HOME in Queanbeyan**  
cnr Rutledge street  
Crawford Street

CLIENT:  
Home in Queanbeyan

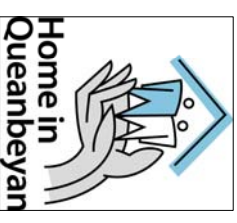

NO.	DATE:	DESCRIPTION:	BY:	REV:
REVISIONS.				

**OZTAL**  
ARCHITECTS  
ARCHITECTURE • PLANNING • INTERIORS

**CANBERRA**  
FIRST FLOOR, 1 HALL STREET  
LYNEHAM ACT 2602  
GPO BOX 2170  
CANBERRA ACT 2601  
Tel: (02) 6207 3396  
Fax: (02) 6207 3396  
email: oztal@oztal.com.au

**SYDNEY**  
LEVEL 2  
821 PACIFIC HIGHWAY  
SLEIGHKENS NSW 2068  
Tel: (02) 9506 0022  
Fax: (02) 9439 0223

© COPYRIGHT.  
Reproduction of this whole or part of the document constitutes an infringement of copyright. The information, ideas and concepts contained in this document are confidential. The recipient(s) of this document is/are prohibited from such information, ideas and concepts to any person without the prior written consent of the copyright holder.

DRAWING TITLE:		<b>Main Hall Elevations</b>	
DESIGNED:	NP	DATE:	June 08
DRAWN:	NP	Scale:	1:100
JOB No.:		REV.:	
DRAWING STATUS:		PRELIMINARY	
DA		DA	
DWG No.:	<b>A103</b>		